


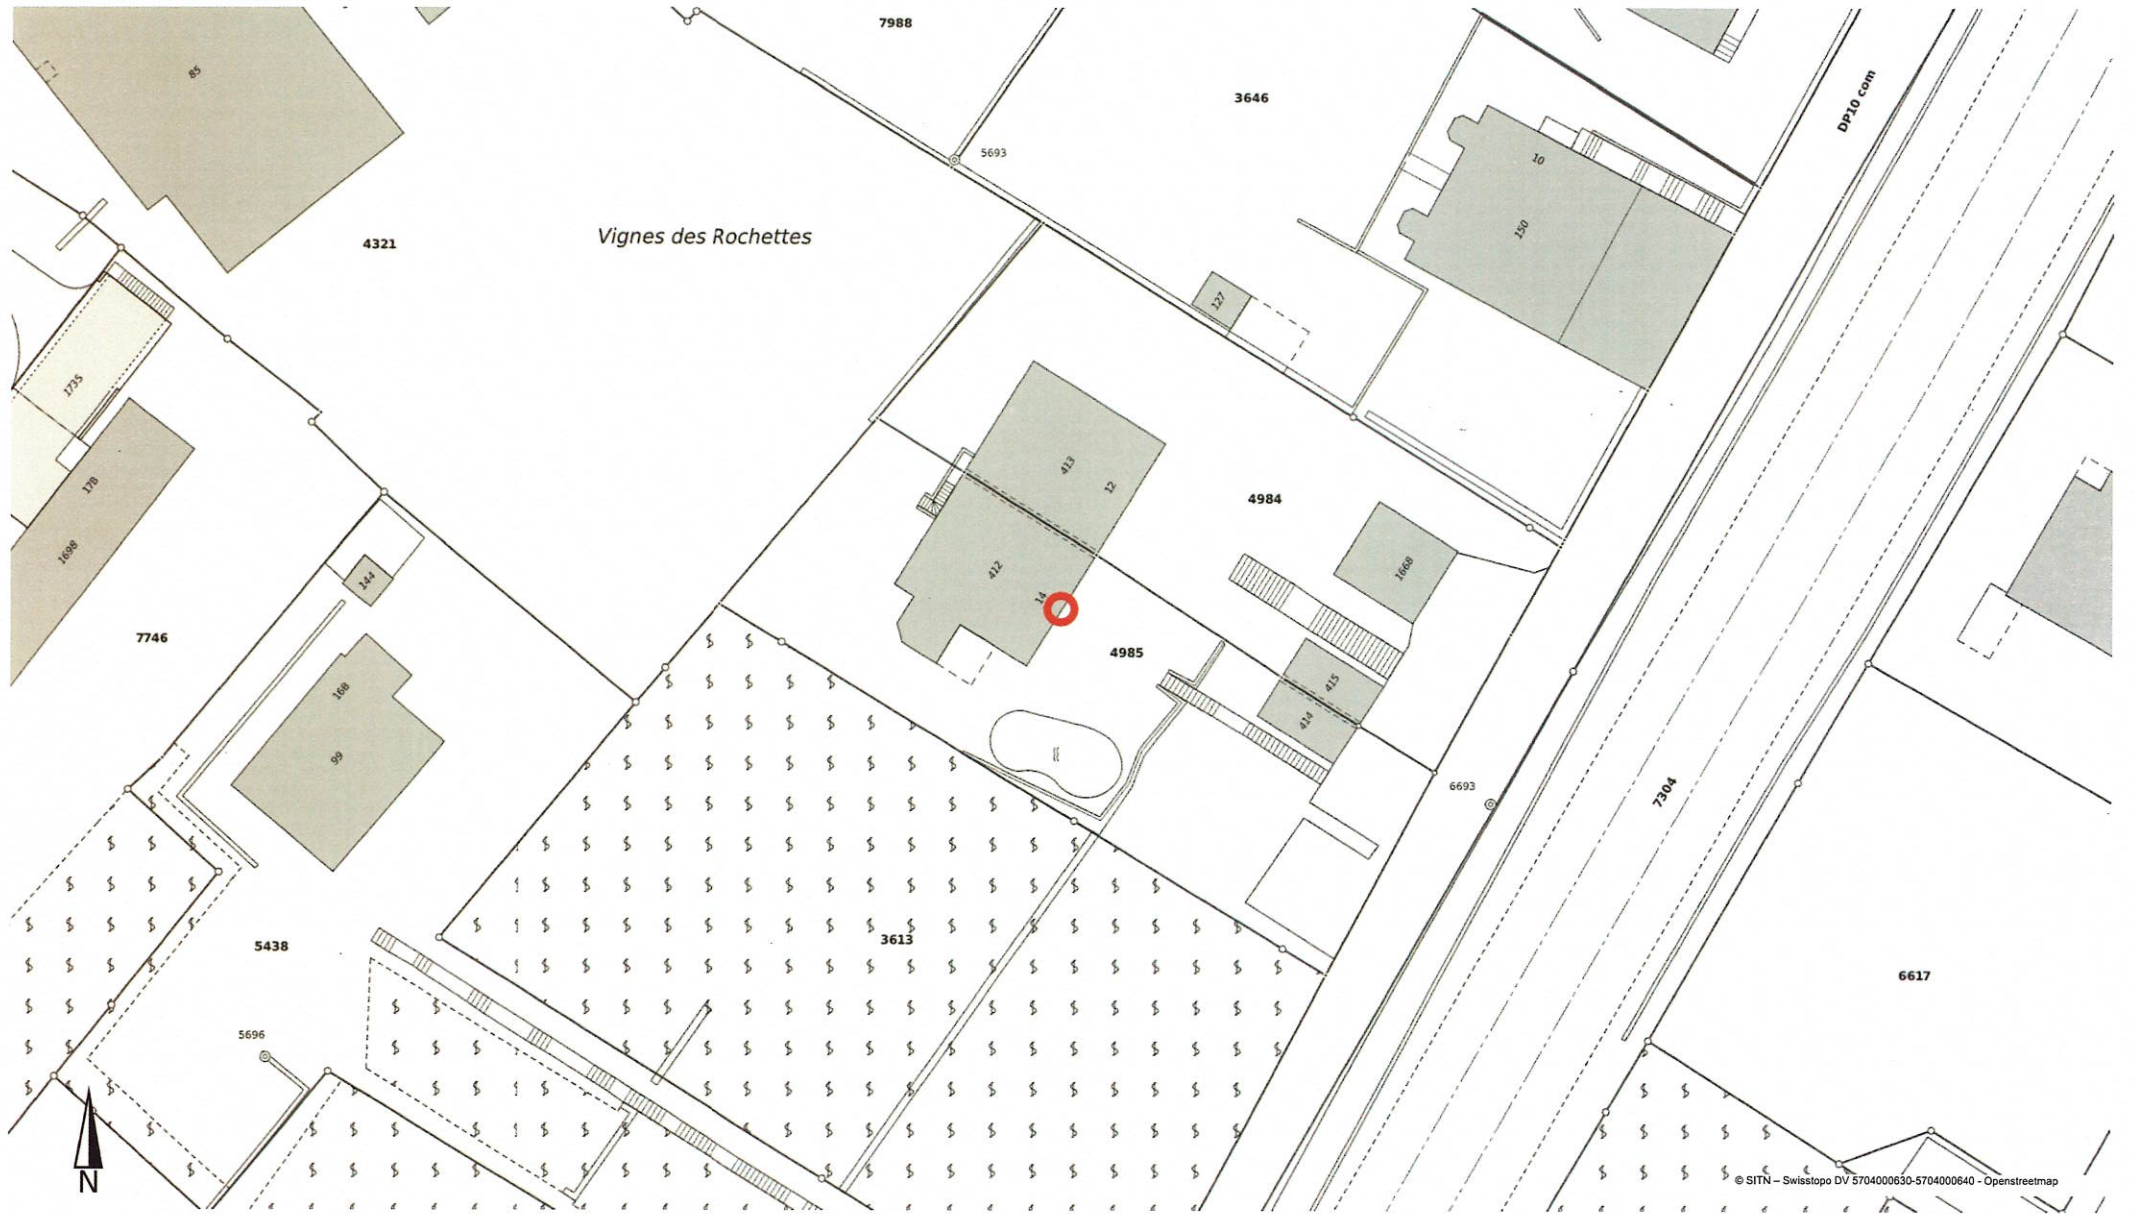



Echelle 1:1'000





Echelle 1:500

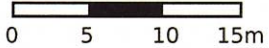

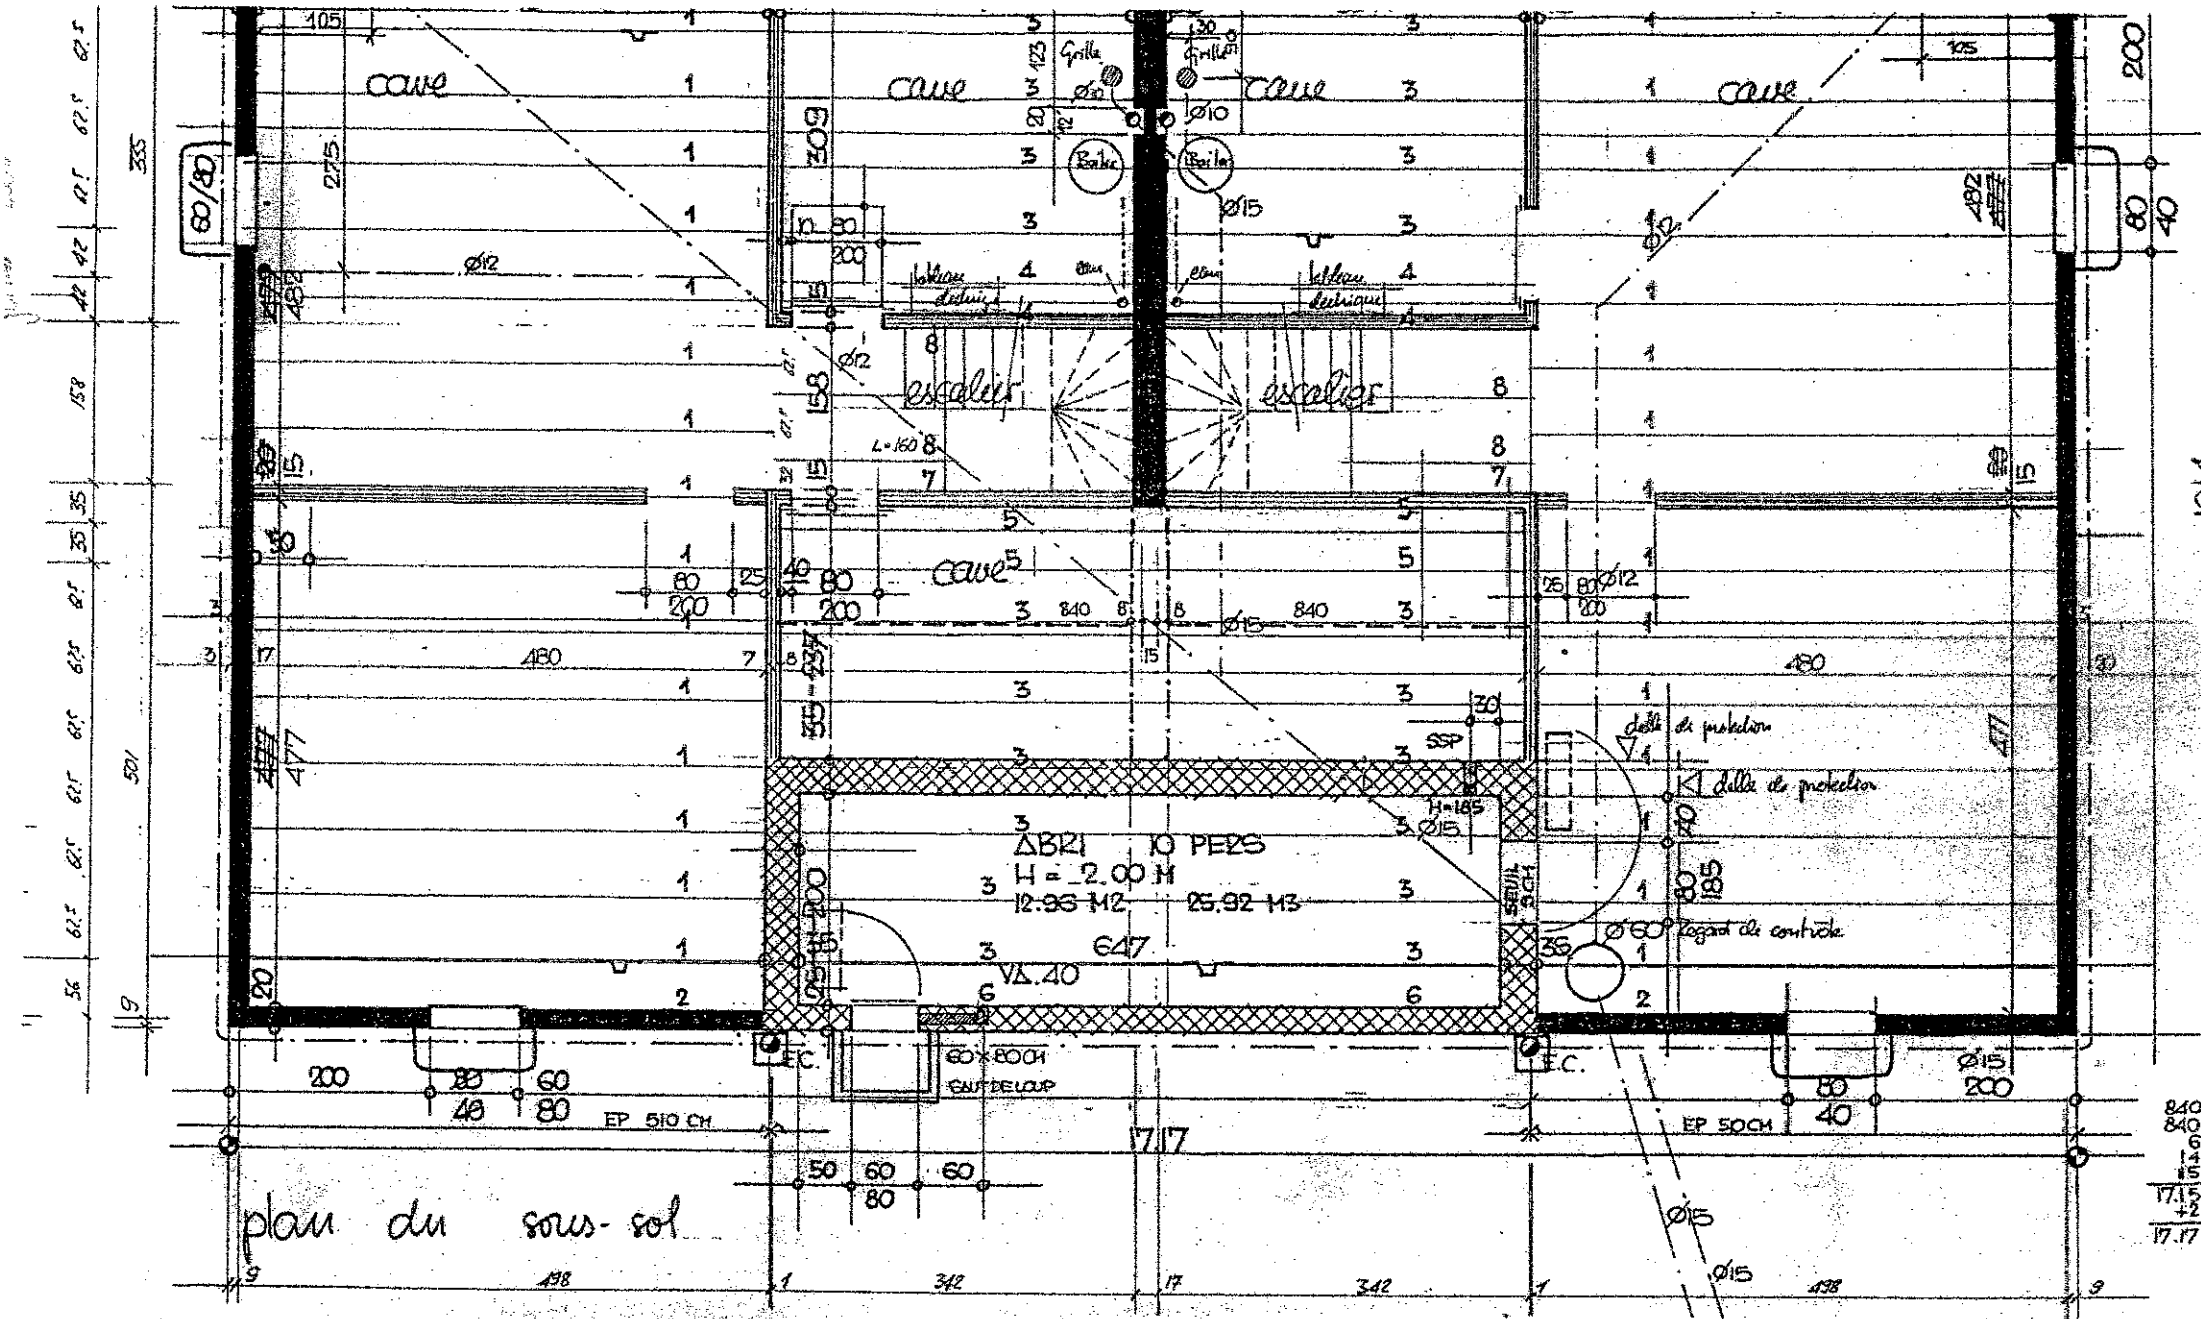

plan du sous-sol

840  
840  
6  
14  
15  
17.15  
+2  
17.17





< N° 27 ○

X N° 17 ○

> <

< N° 32 ○





30 x 260

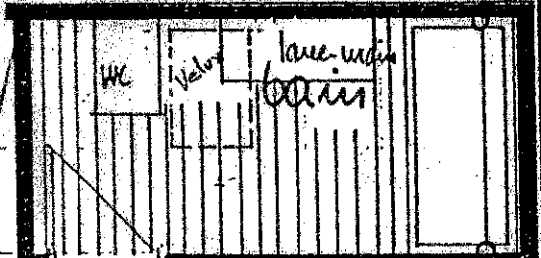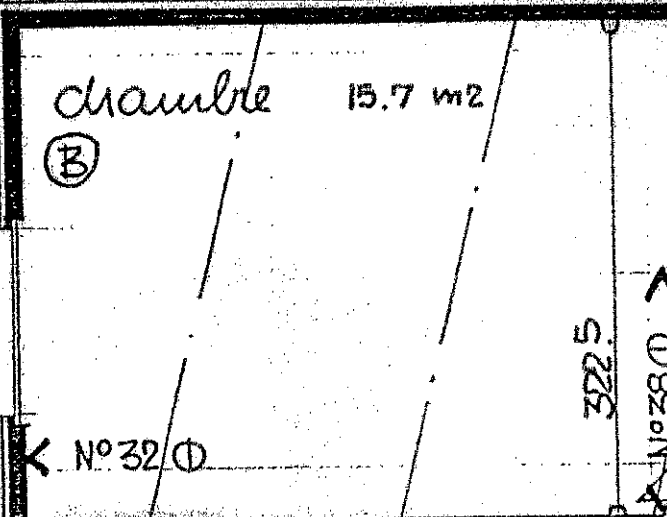

< N° 32 ○

322.5

X N° 38 ○

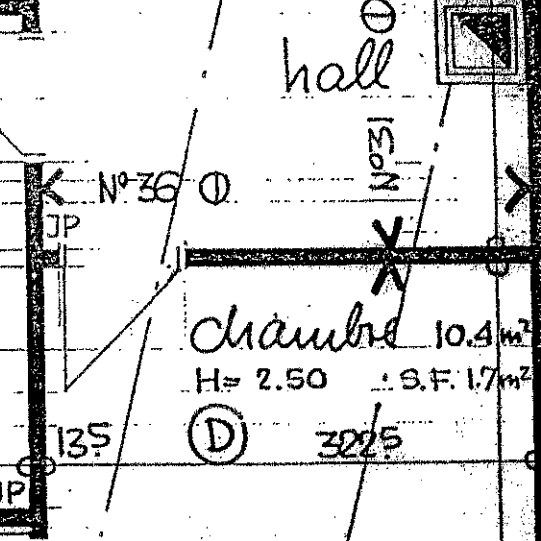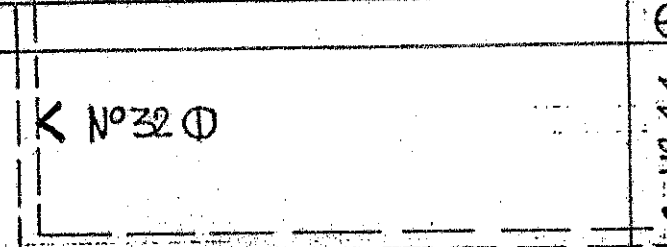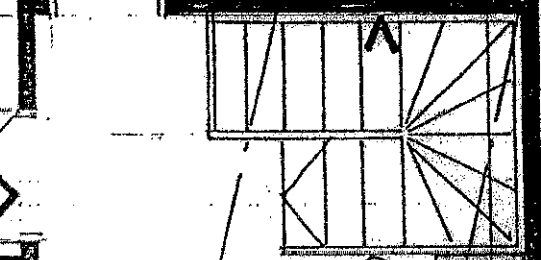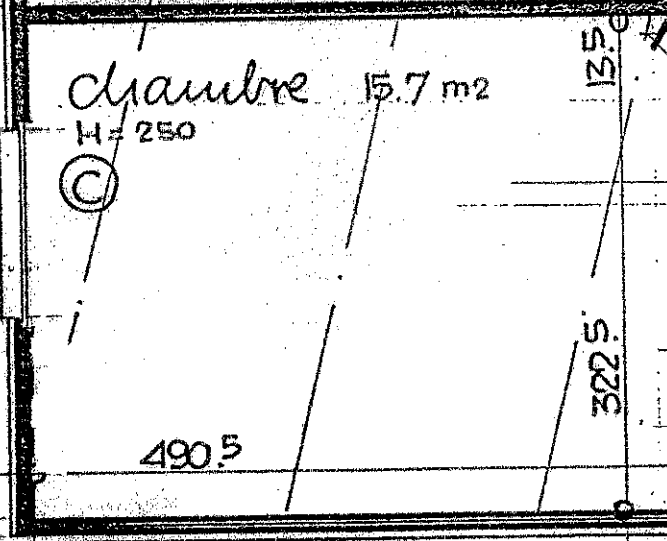

< N° 32 ○

135


322.5

X N° 44 ○

< N° 36 ○

JP

135

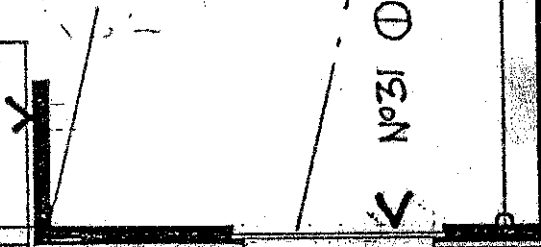

< N° 17 ○

X N° 3 d ○

120 · 140

> <

plan du 1er étage