

Echelle 1:1'000





ite Fin



Echelle 1:500




© SITN - Swisstopo DV 5704000630-5704000640 - Openstreetmap

+195

+195

enduit ext 2cm
styrofoam 5cm
br. ciment 12cm
enduit int 1cm

19

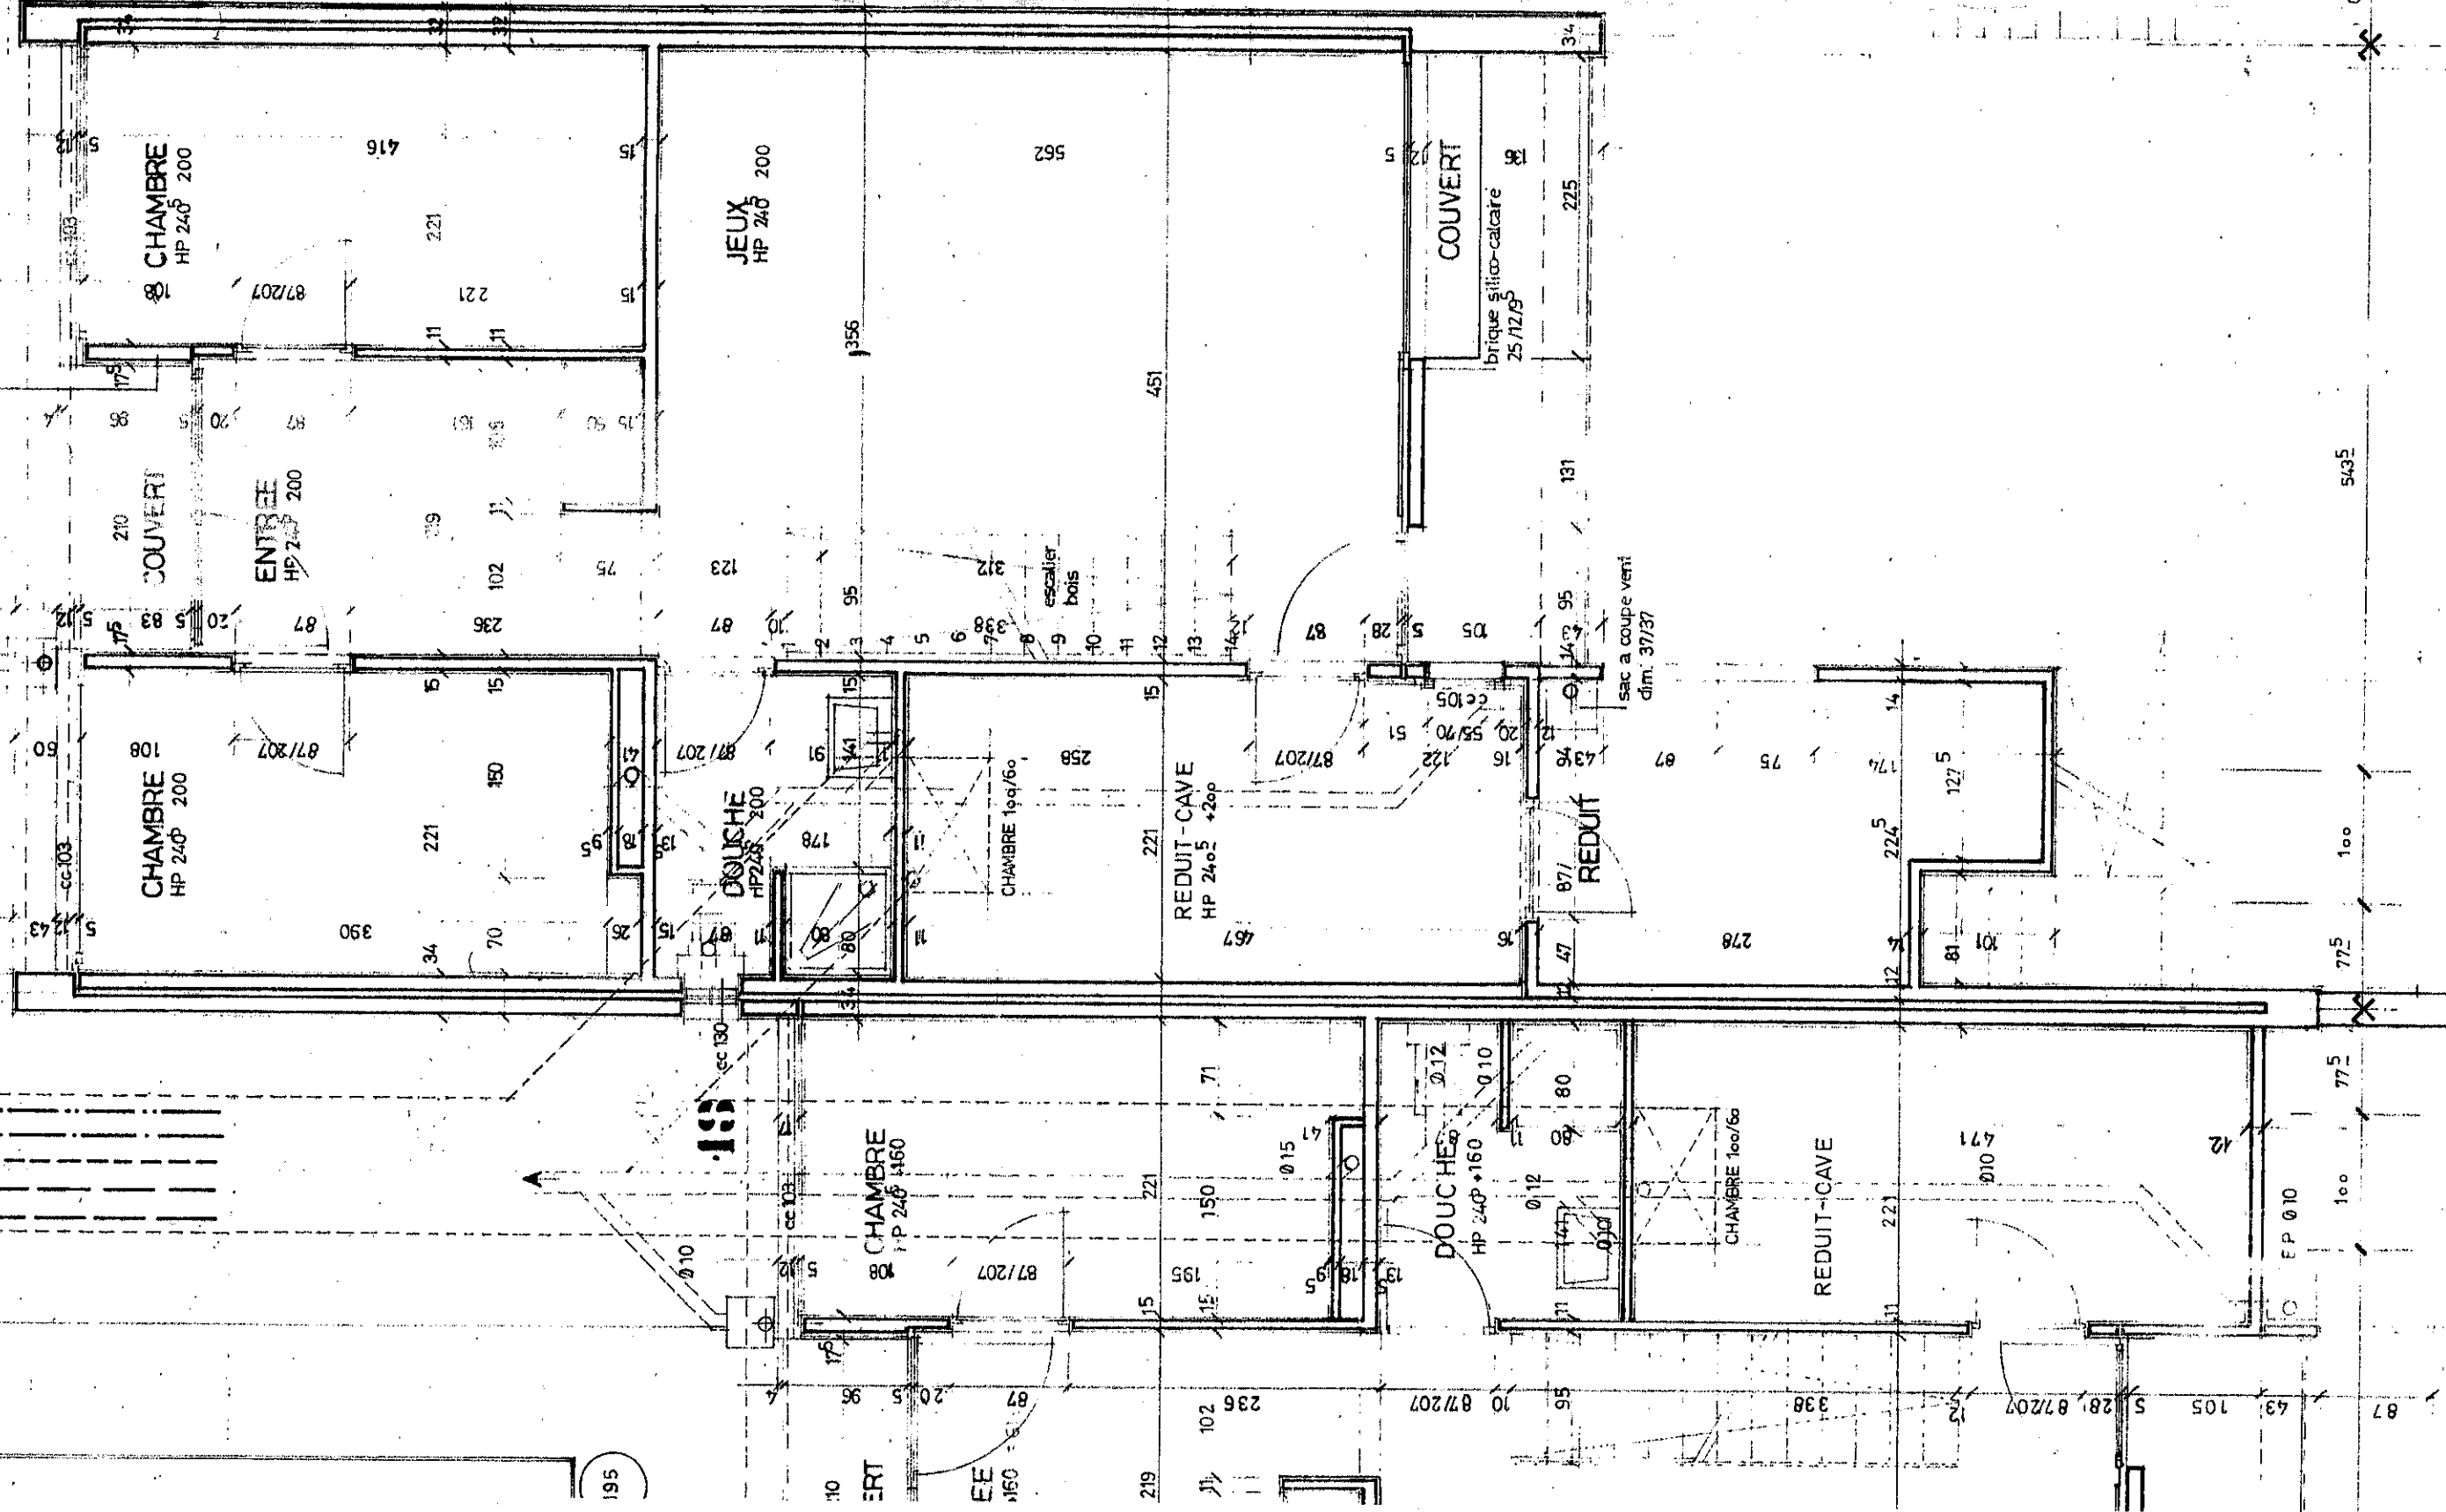

CHAMBRES

5435

100

77,5


77,5

100

77,5

105

87

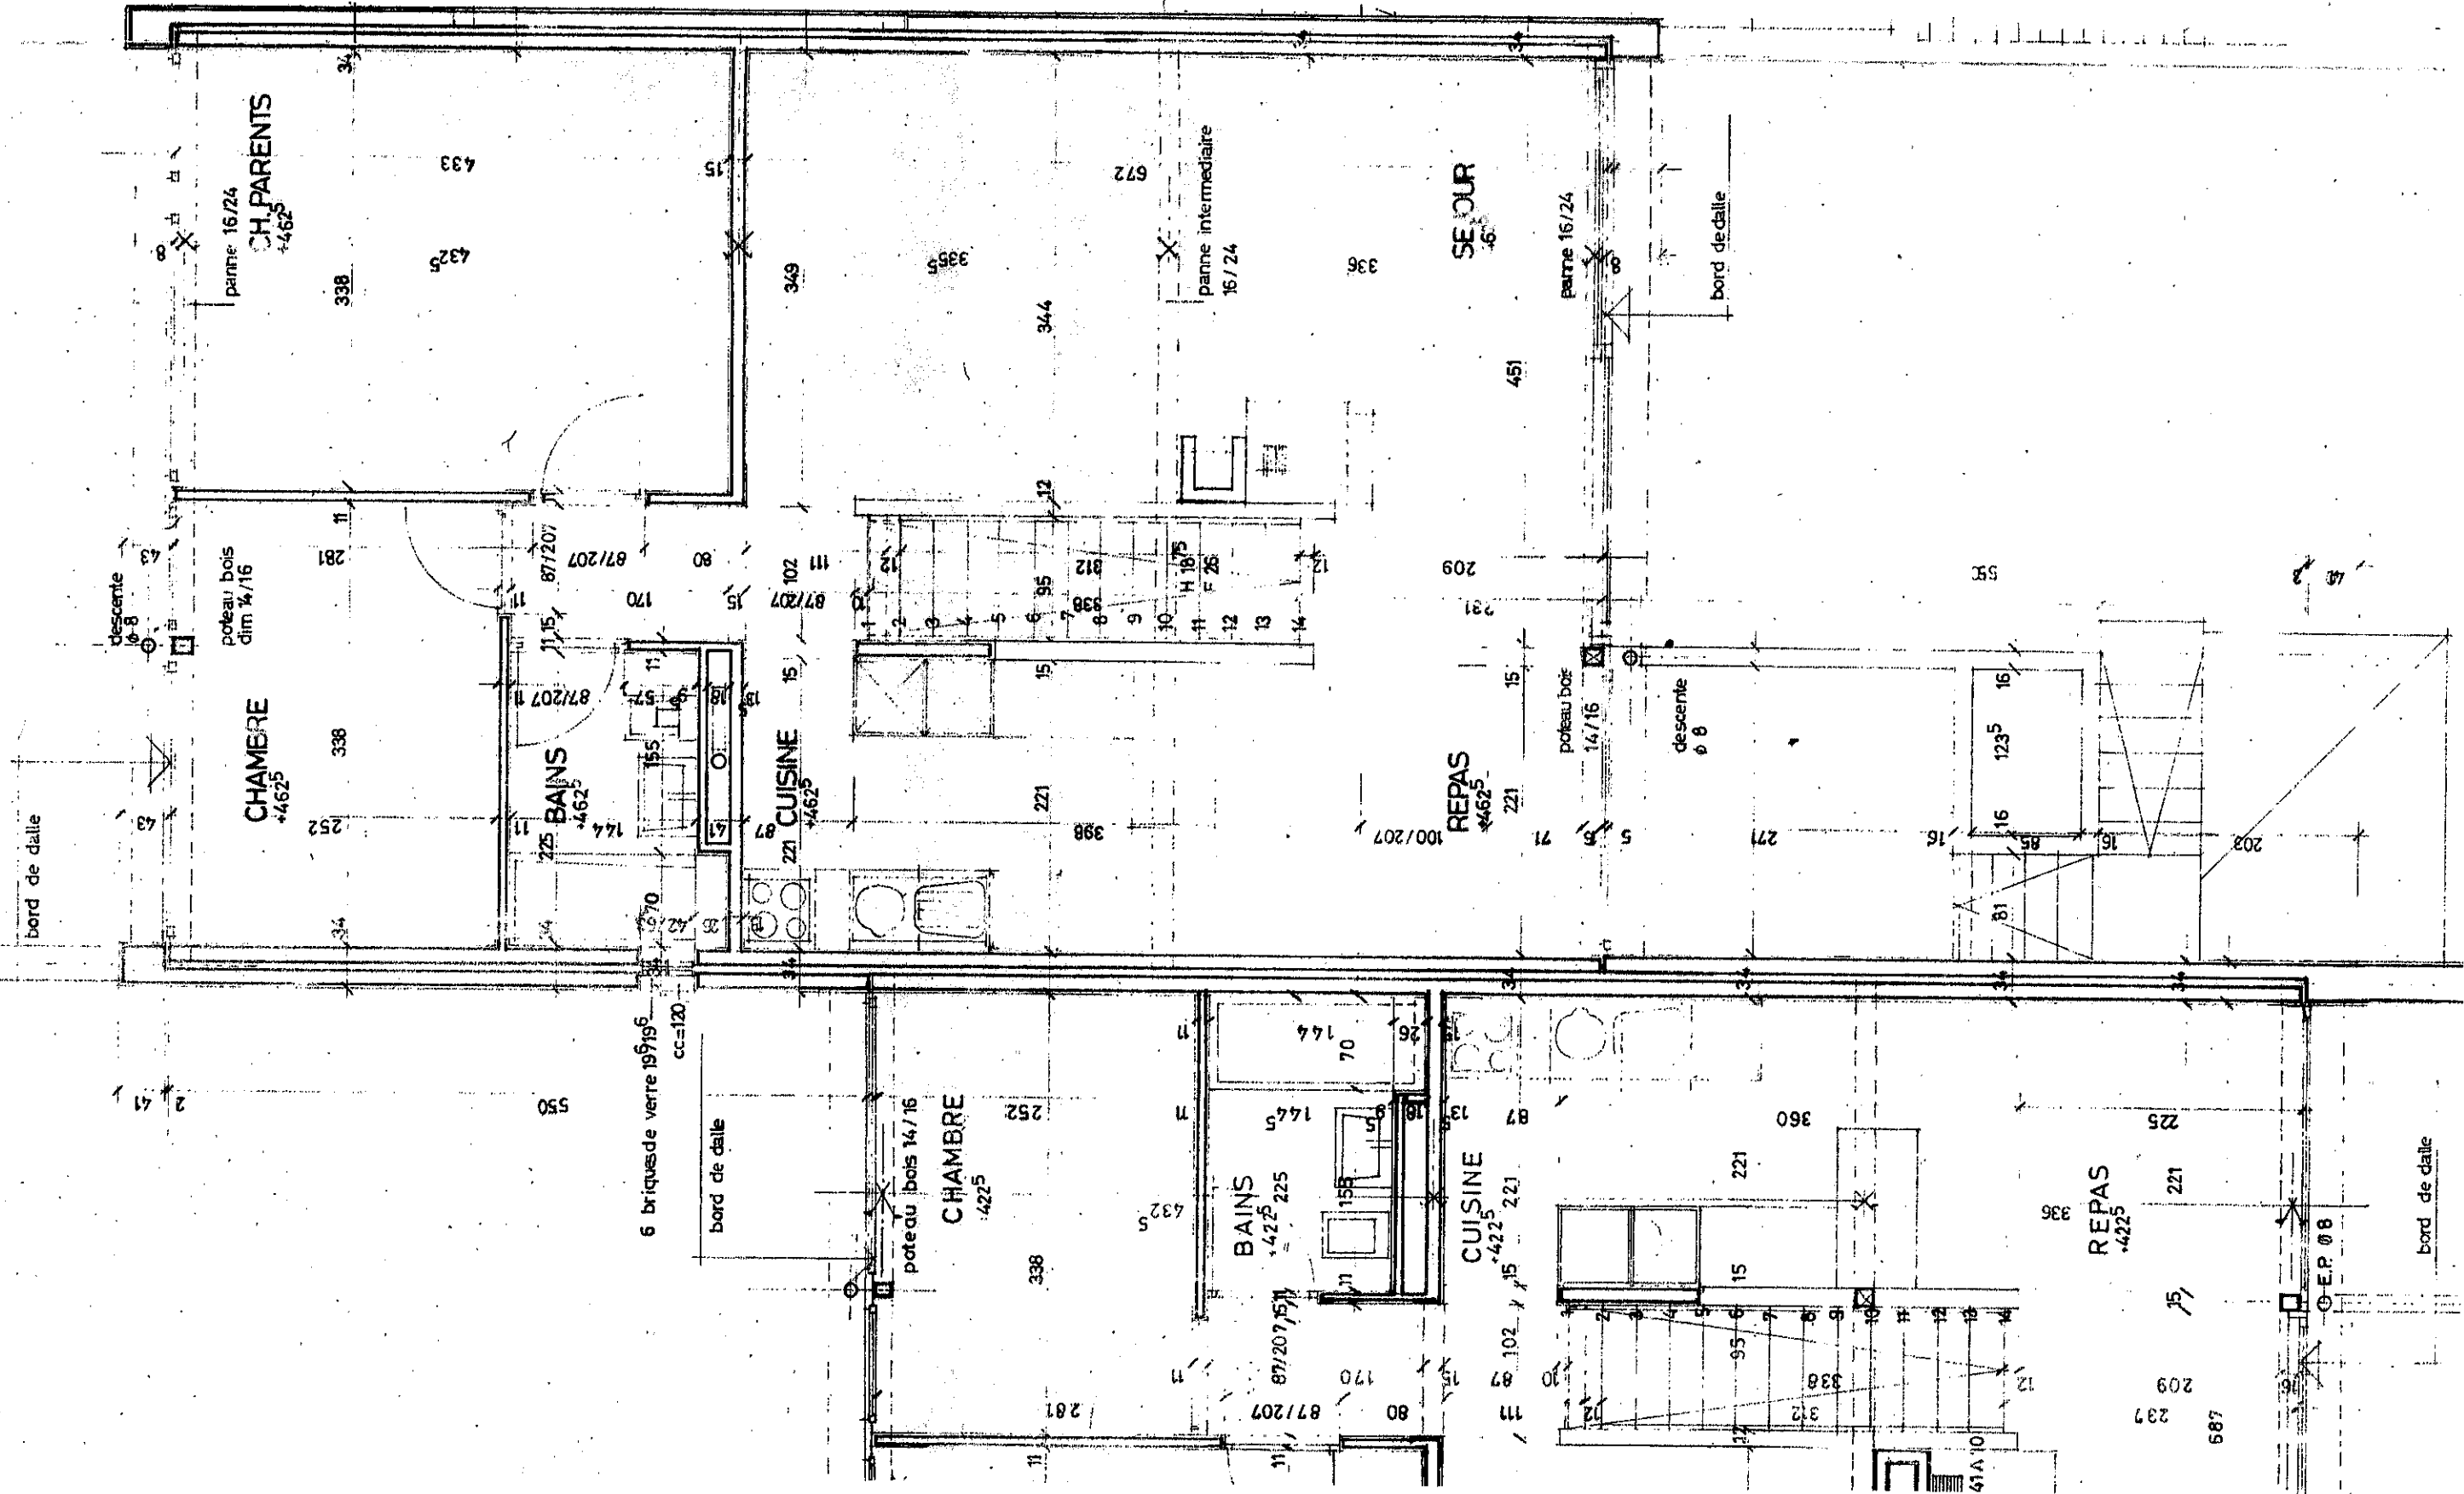

2 41

11 20

17 9

2 41

587

237

209

338

332

15

95

7

9

REP 08

bord de dalle

bord de dalle

CH. PARENTS
+4625

CHAMBRE
+4625

BAINS
+4625

CUISINE
+4625

CHAMBRE
+4225

BAINS
+4225

CUISINE
+4225

REPAS
+4625

SEJOUR
+4625

REPAS
+4225

descente
0 8

poteau bois
dim 14/16

panne 16/24

panne intermediaire
16/24


panne 16/24

poteau bois
14/16

descente
0 0

6 briques de verre 19/195
cc=120

REP 08

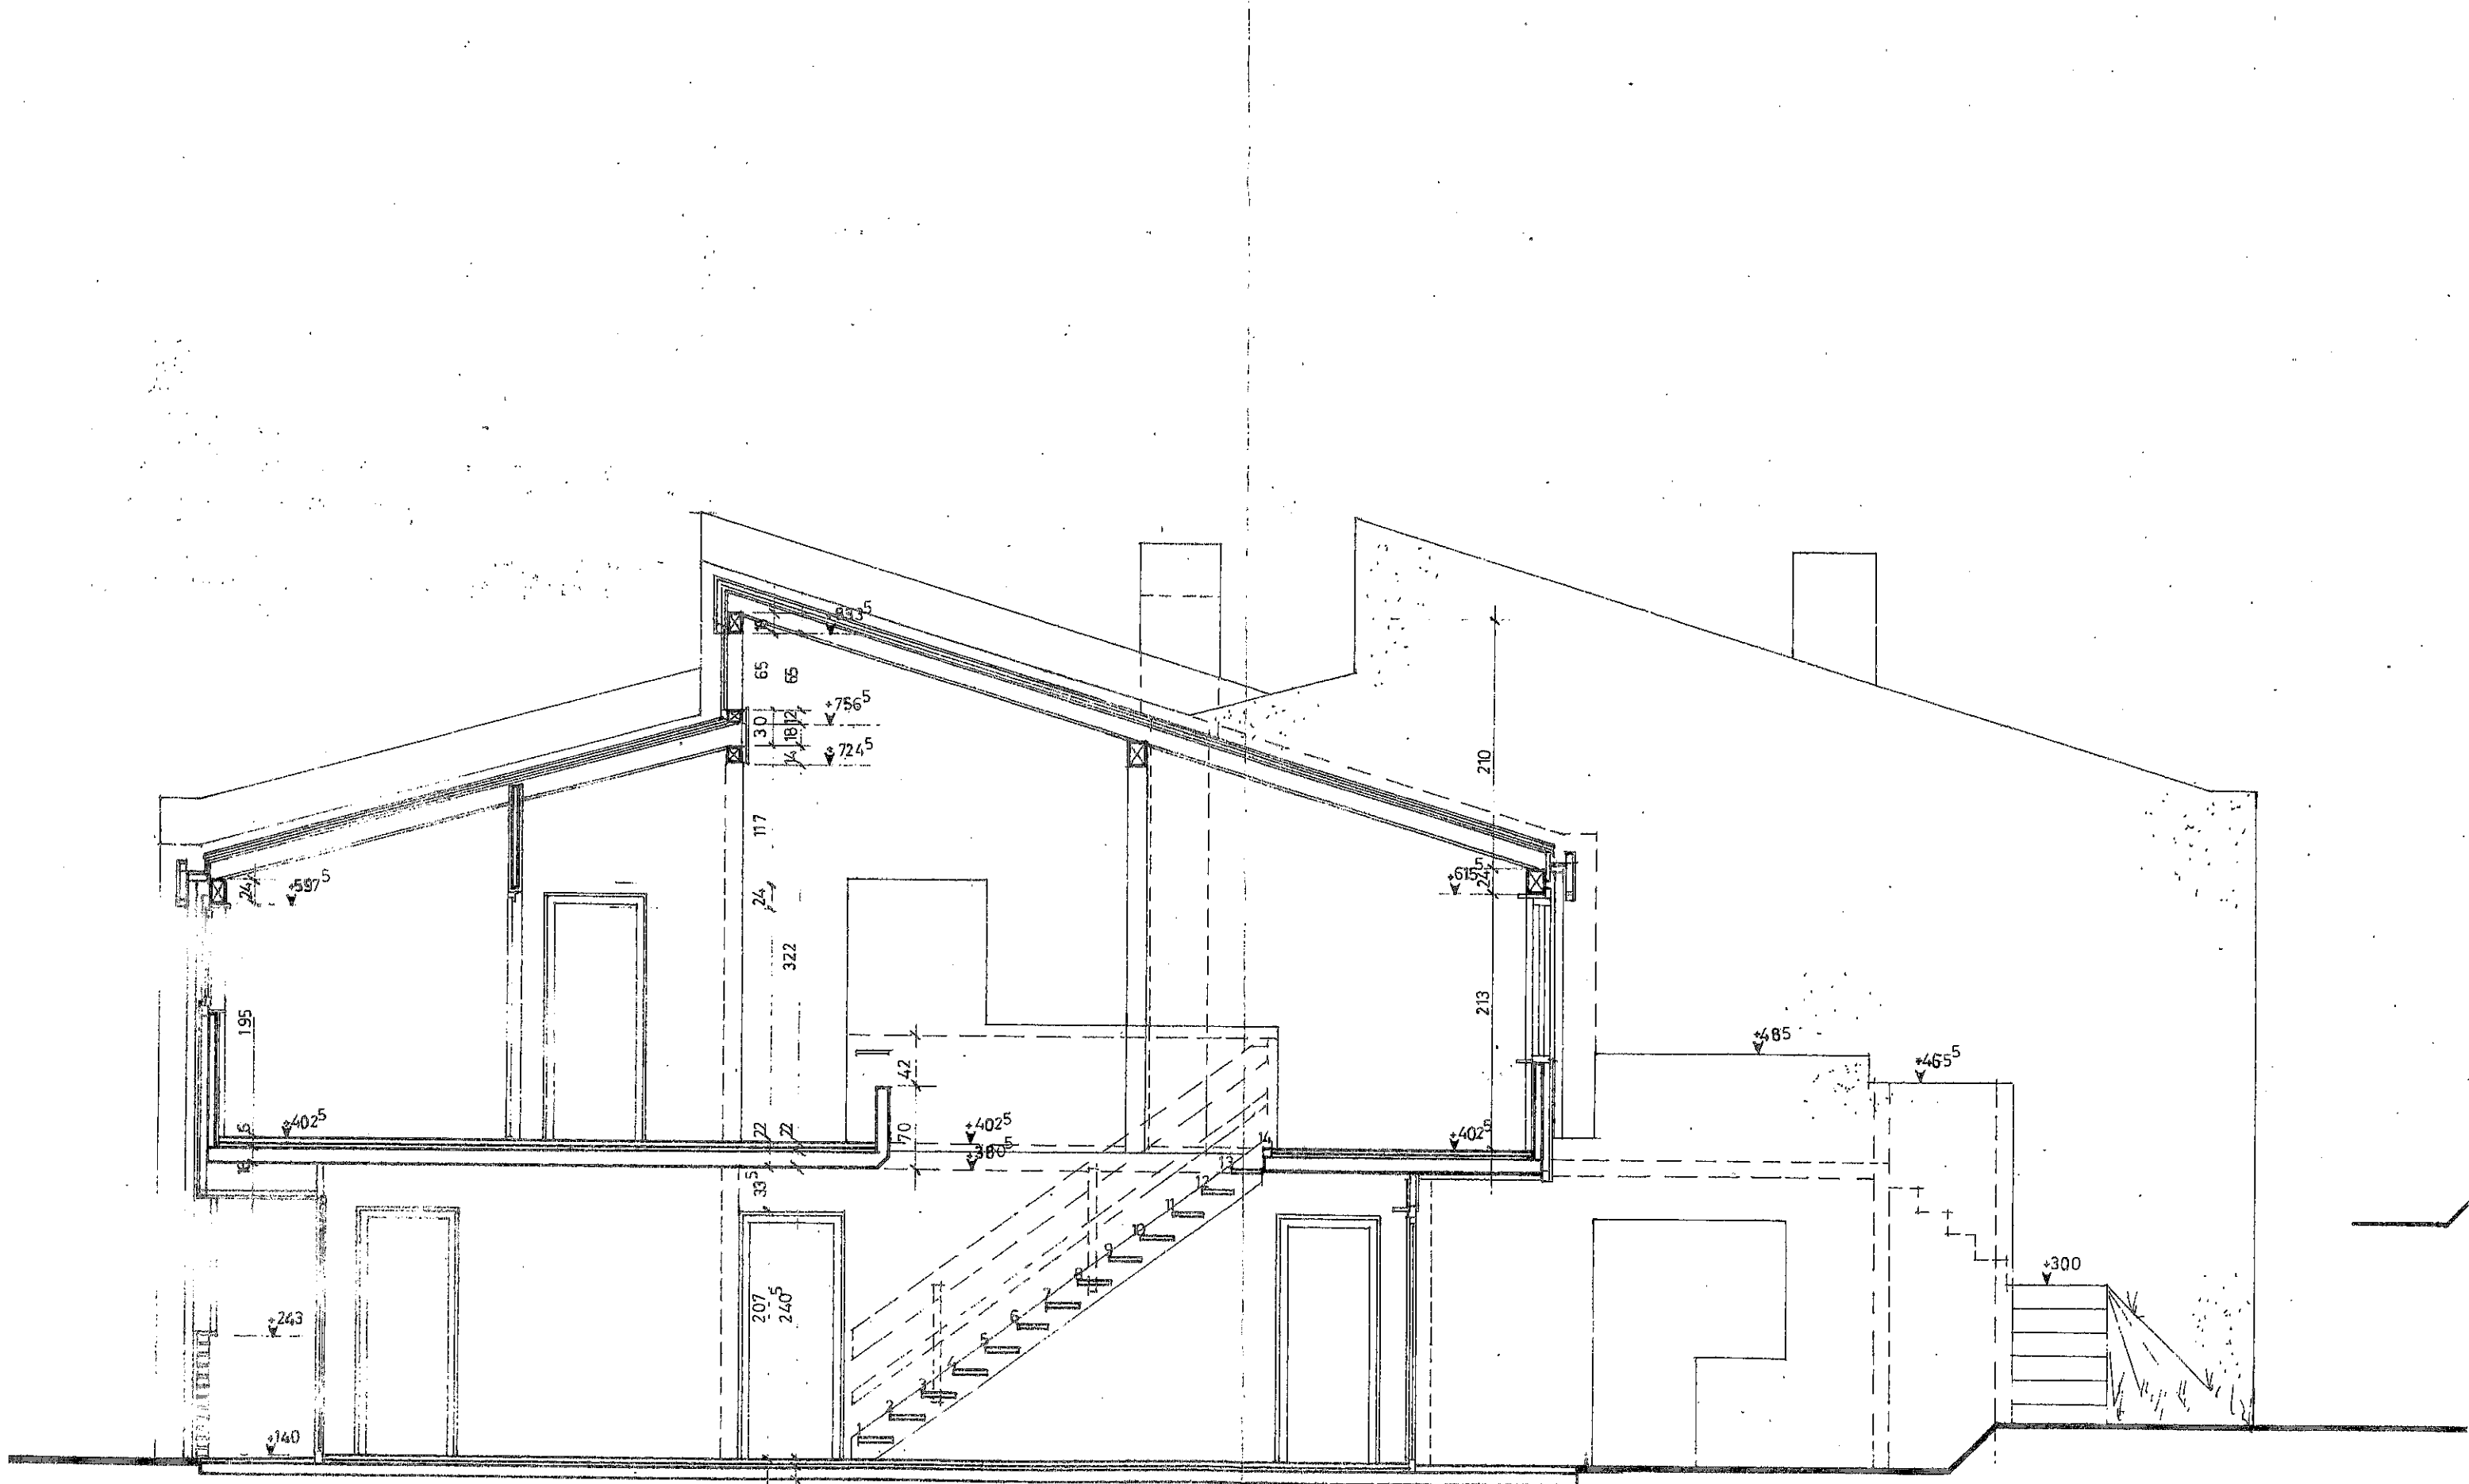

COUPE 17